


CAVAILLON L/R

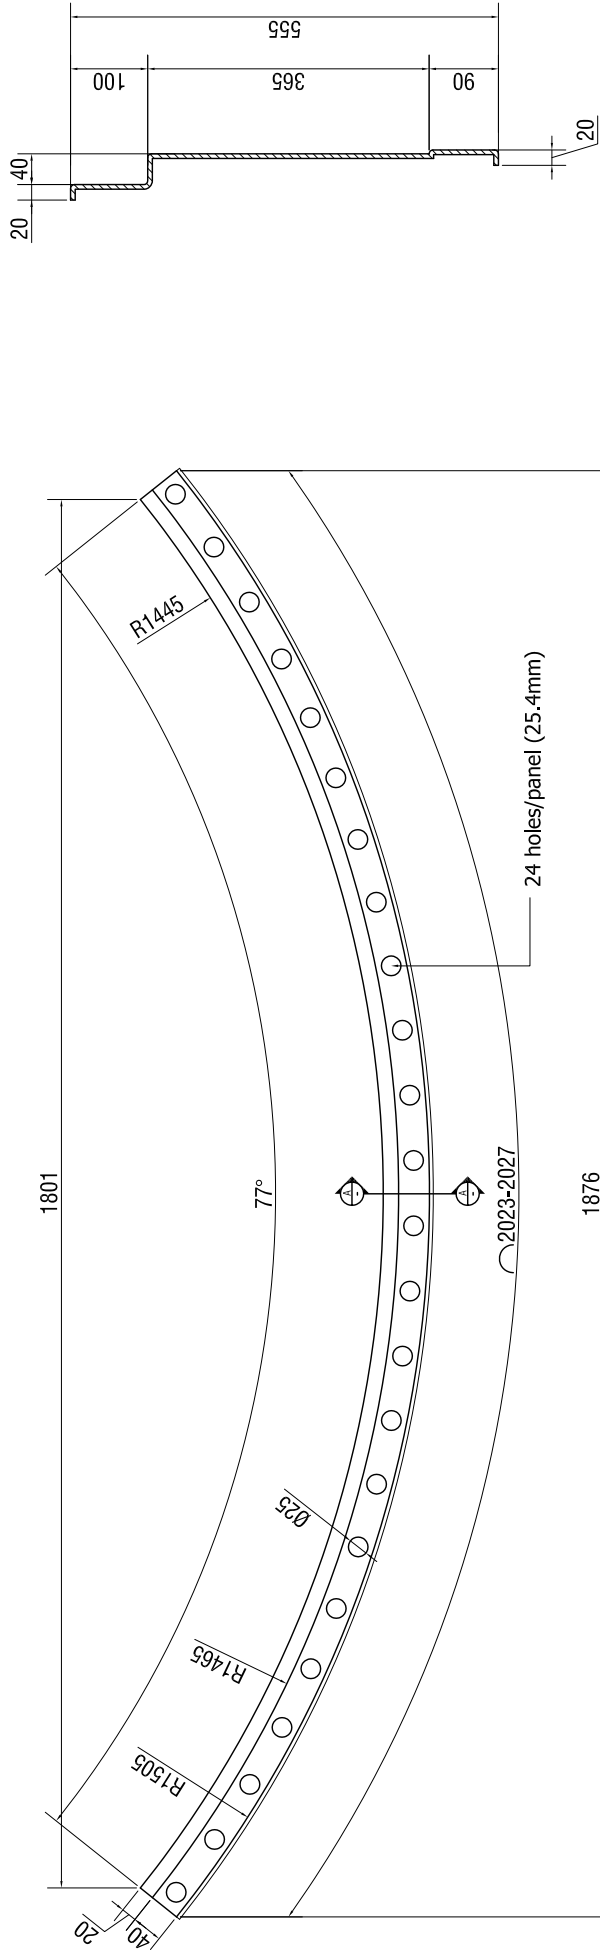

SECTION-A-A



FILE NAME	FSCM NO	SHEET	SCALE
SIZE			
DRAWN			
CHECK			
APPR.			
ISSUED			
REV			
CONTRACT NO			
DUSCHOLUX,RAK			DWG NO